



VALLEY JCT.

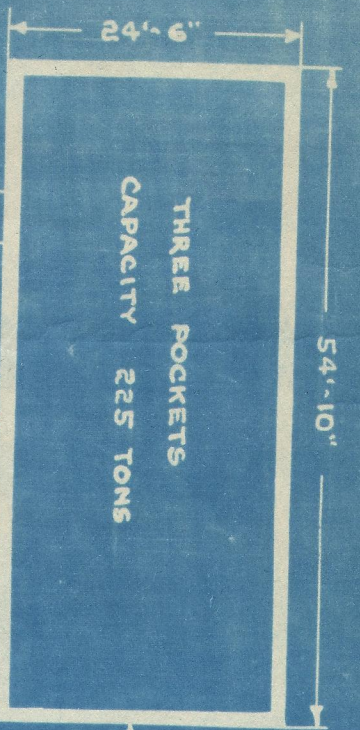


COAL CHUTE
Scale $\frac{1}{16}'' = 1'-0''$

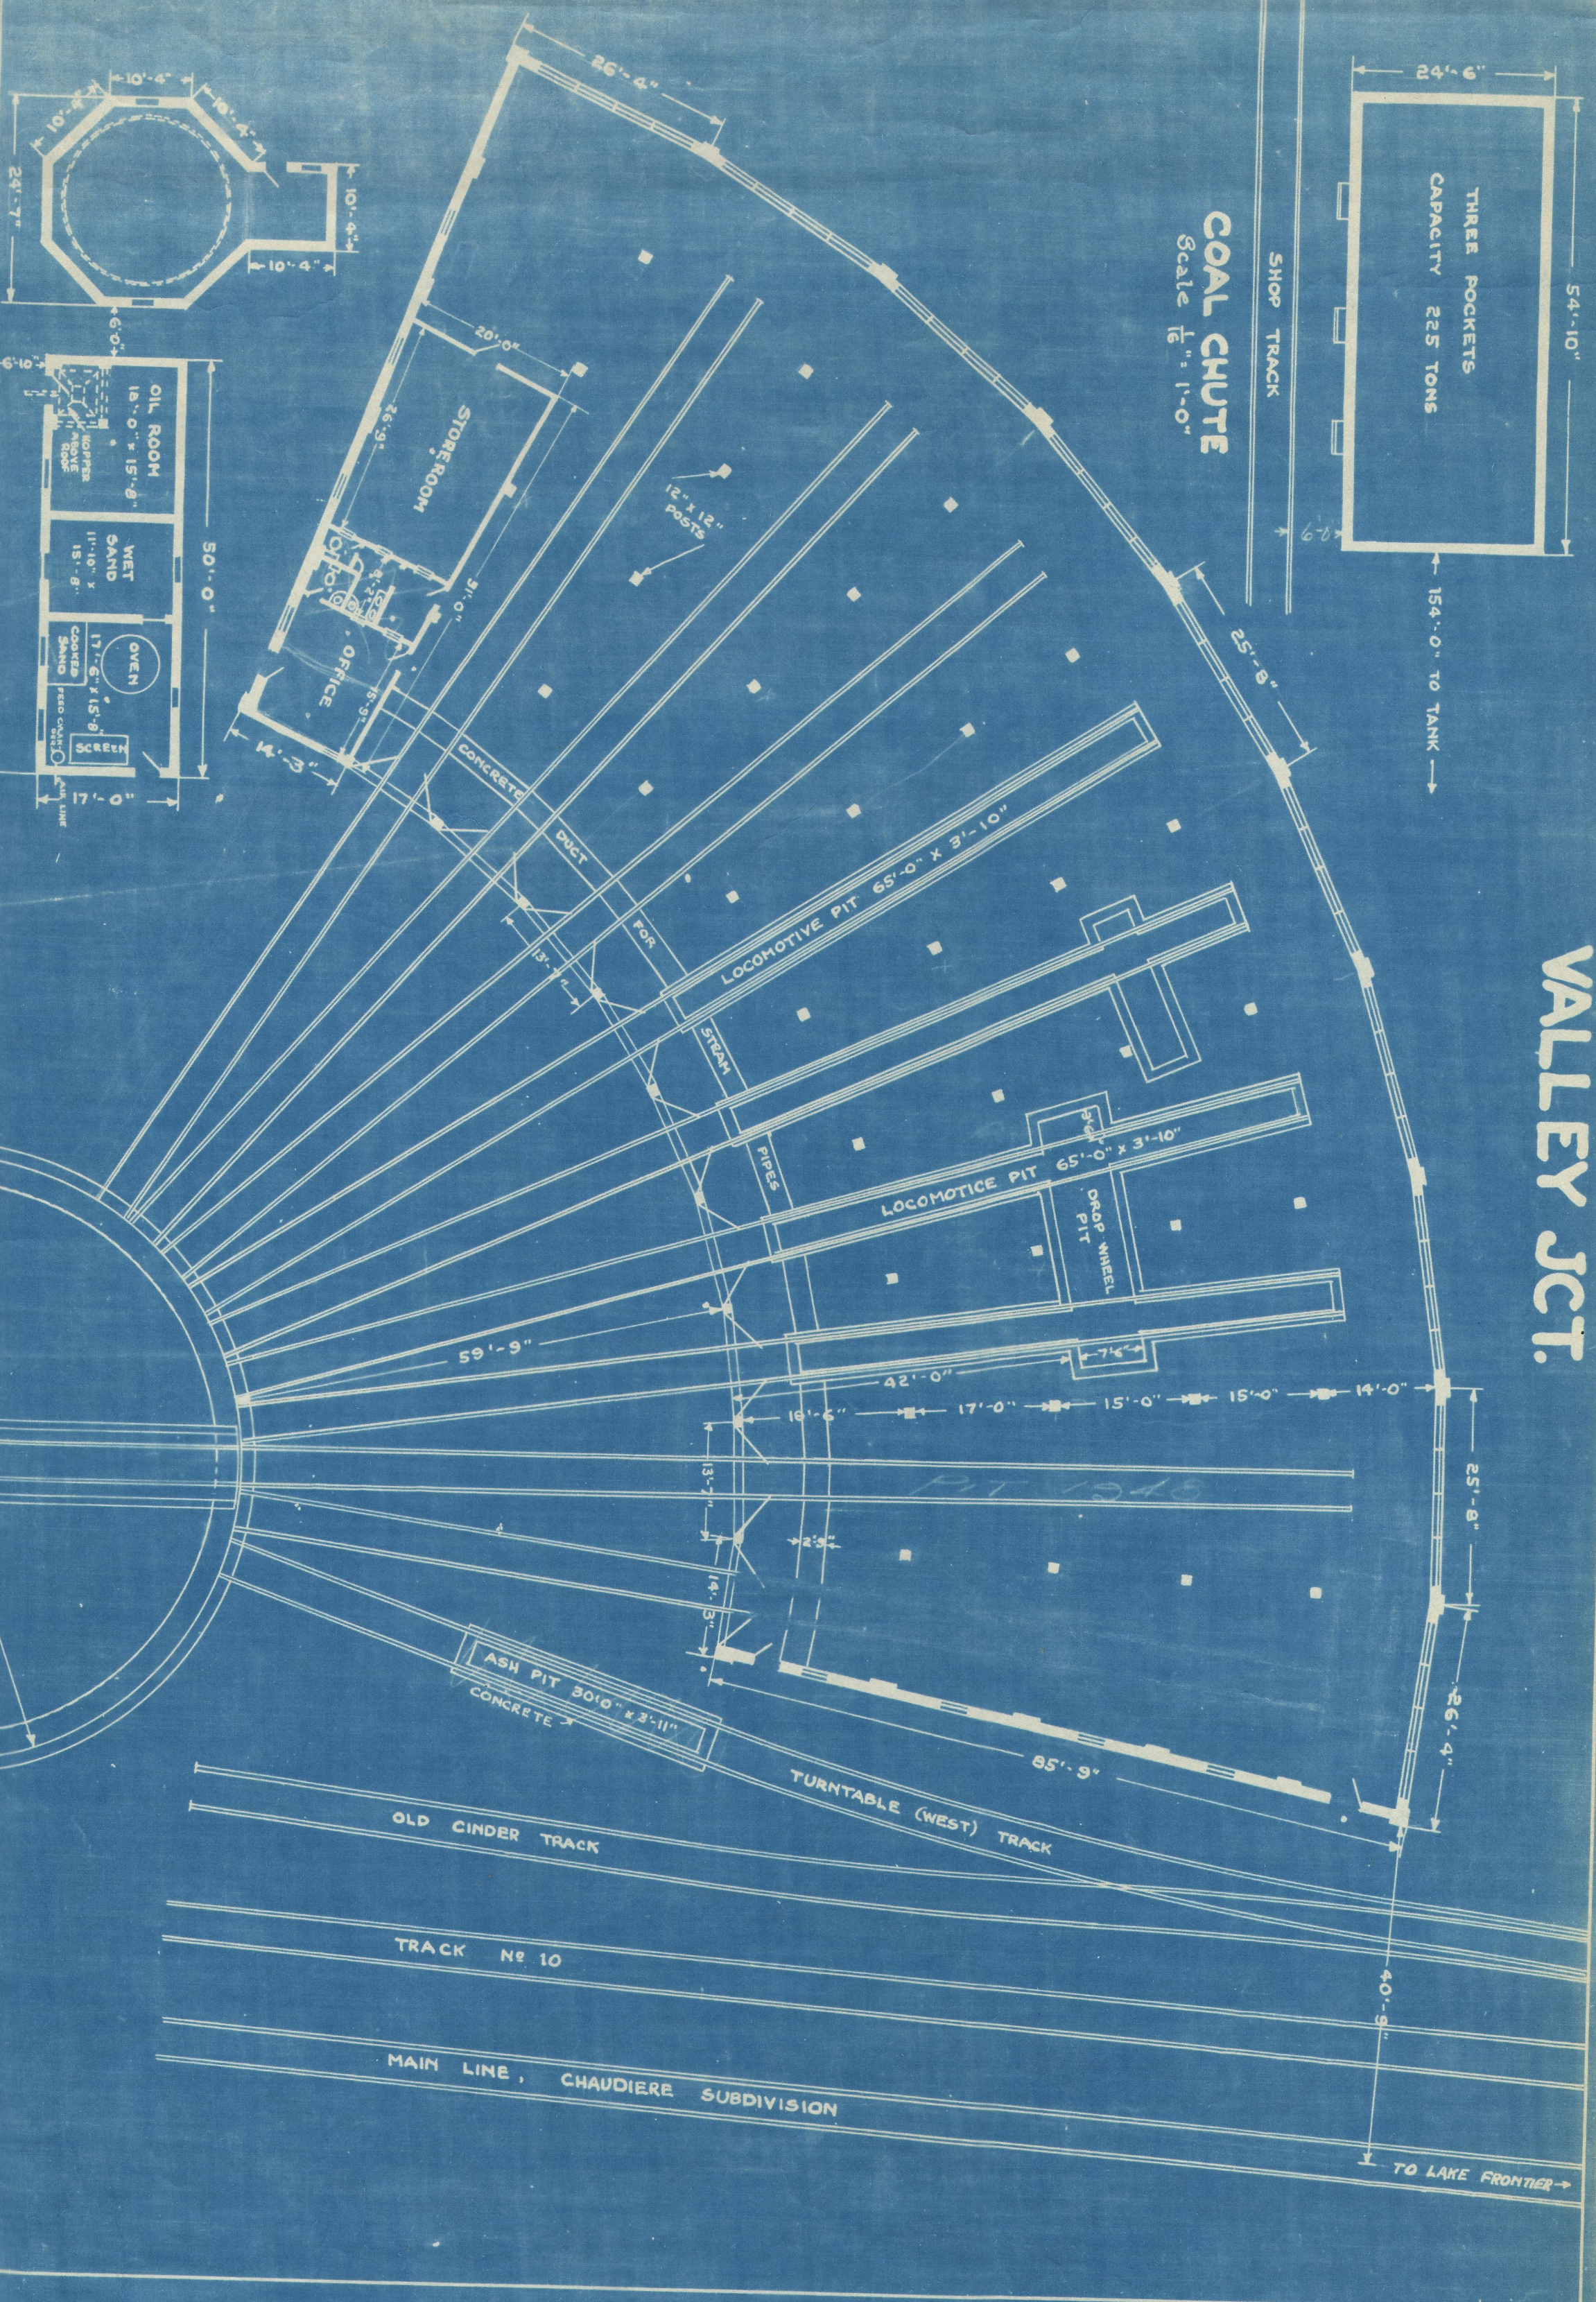

EAST WATER TANK
Scale $\frac{1}{16}'' = 1'-0''$

SAND & OIL HOUSE
Scale $\frac{1}{16}'' = 1'-0''$

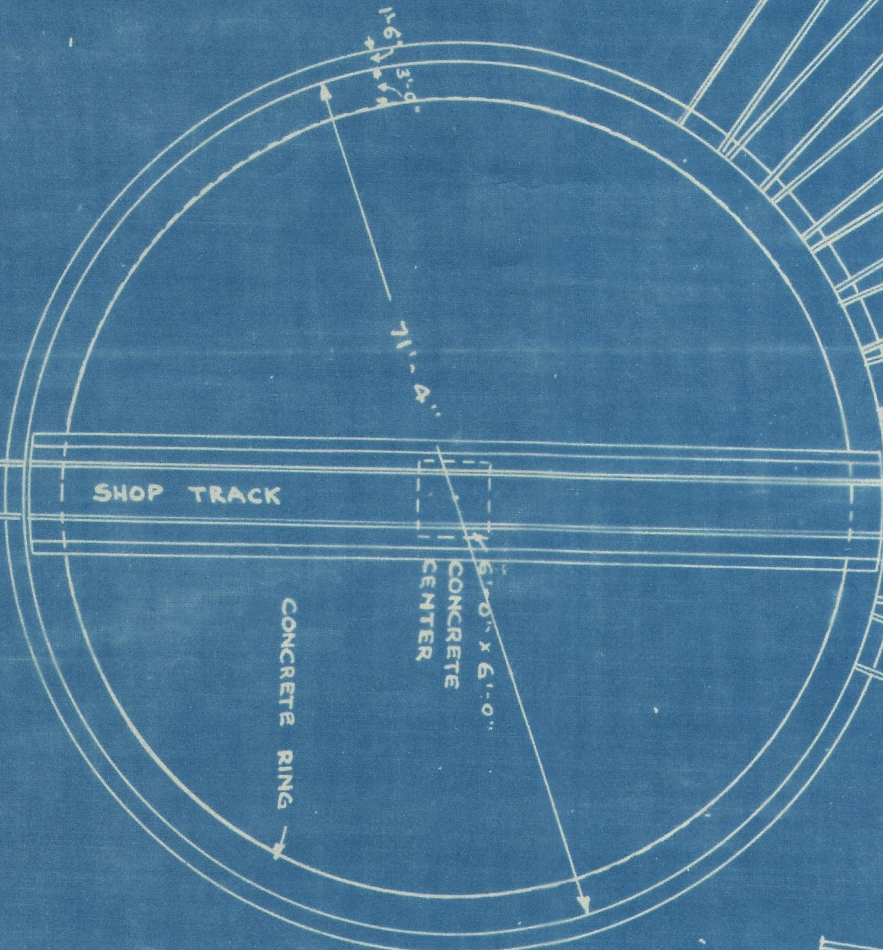

ENGINE HOUSE & TURNTABLE
Scale $\frac{1}{16}'' = 1'-0''$

Q.C.R.
BUILDINGS AT VALLEY JCT.
DATE - JUNE 2nd, 1931
H. H. [Signature]
CHIEF ENGINEER